


# 285 Madison Avenue

Suite 2200 - 14,875 RSF


22nd Floor

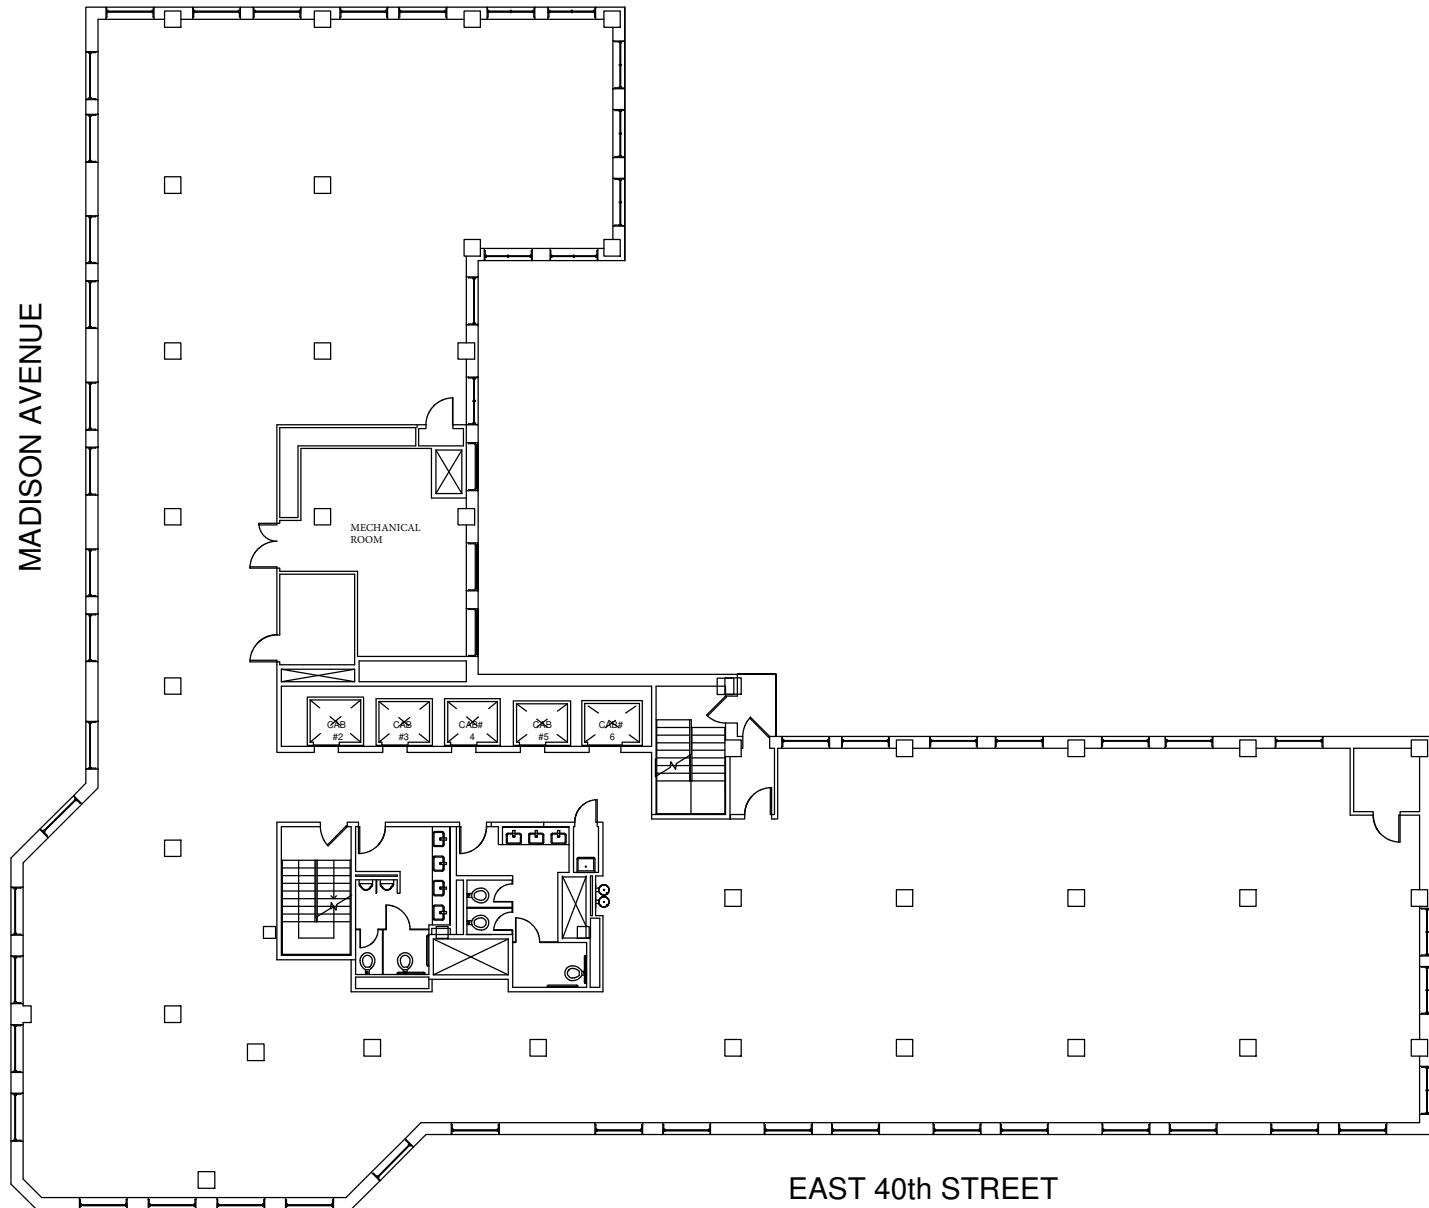

# 285 Madison Avenue

Suite 2200 - 14,875 RSF

22nd Floor

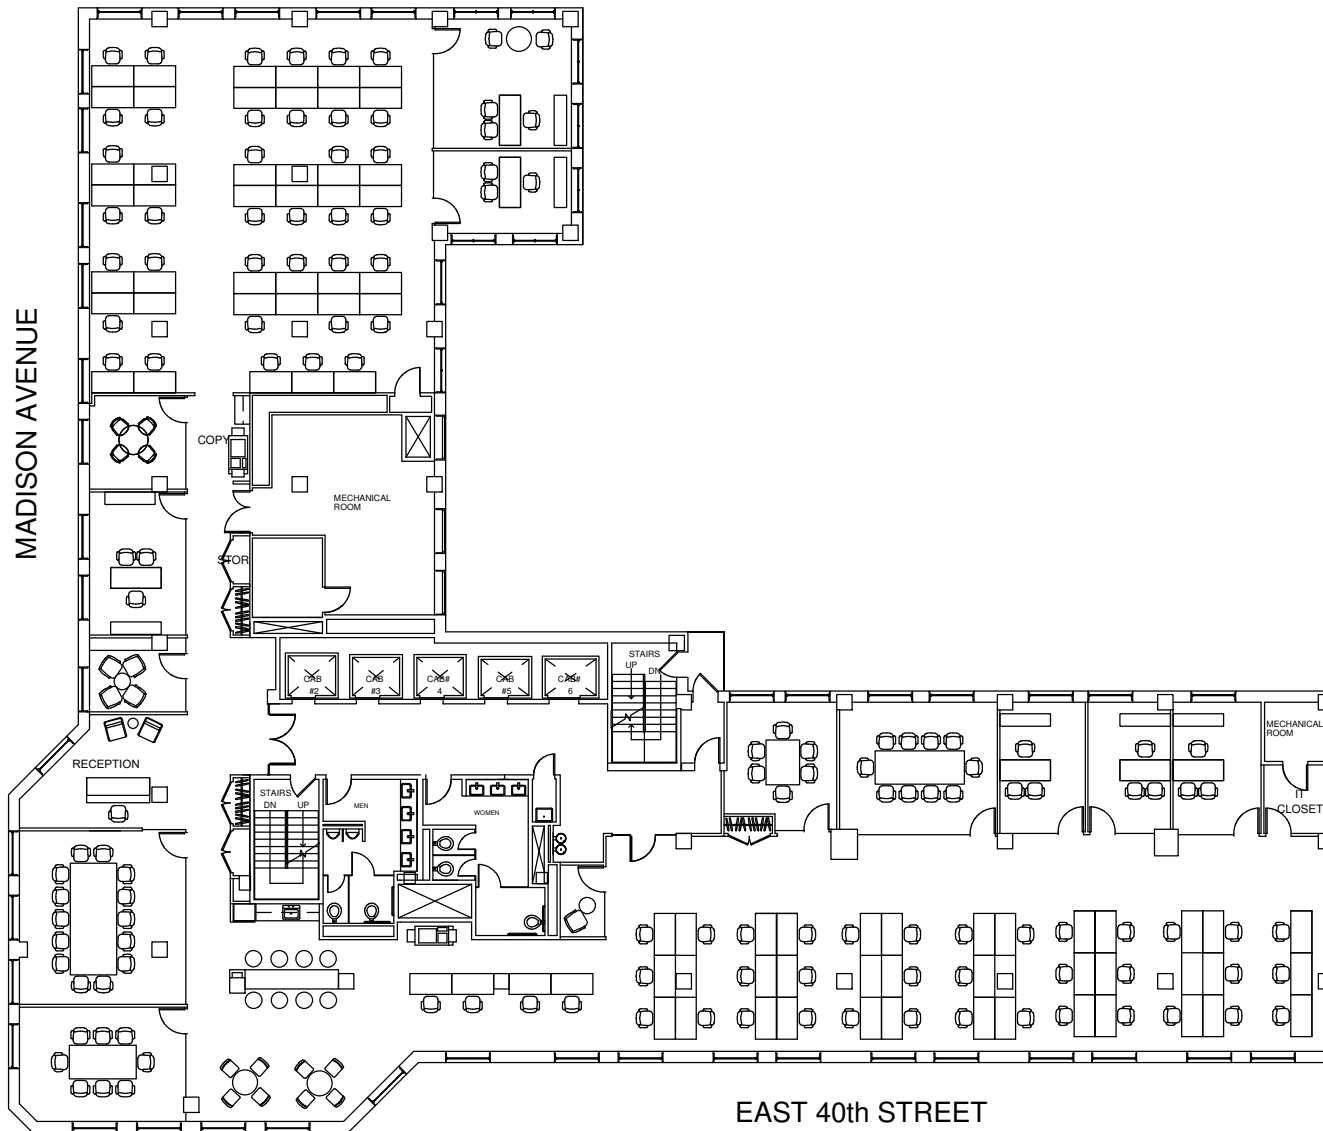

Date Printed: 12/14/2018



Not to scale. All dimensions and conditions are approximate and for information only.

